


Exit to PARKING LOT
w/8 spaces - Includes ADA



The Ballroom

14th St

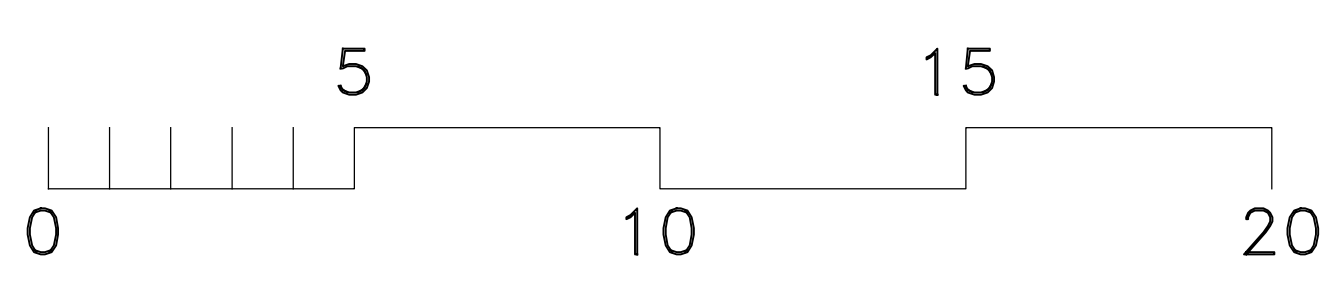

N
sanctuary main plan
nts



EASTMAN & CO.



erstad ARCHITECTS, PA
310 north 5th street boise, idaho 83702
(208) 331 9031 www.erstadarchitects.com

This document is the property of erstad ARCHITECTS and is protected by U.S. and international laws. Use, reproduction, or modification of this document without first obtaining the written permission of erstad ARCHITECTS is prohibited. This document may not be used in any unauthorized manner. c 2020

Treasure Valley Institute for Children's Arts
1406 west eastman street + 1509 14th street
boise, idaho 83702
Send inquiries to info@trica.org or call 208.344.0222

project: 071003
date: 06.22.21
drawn: jr
checked: ae, jr
dimension plans

sanctuary
main plan
a2.11

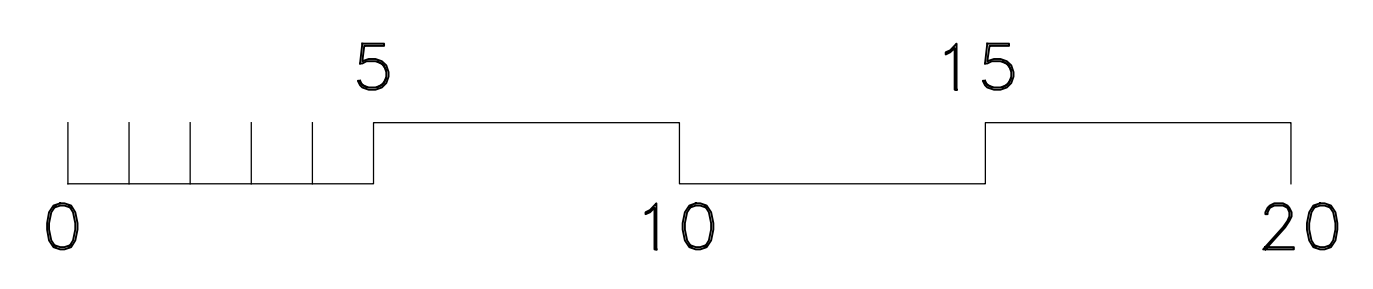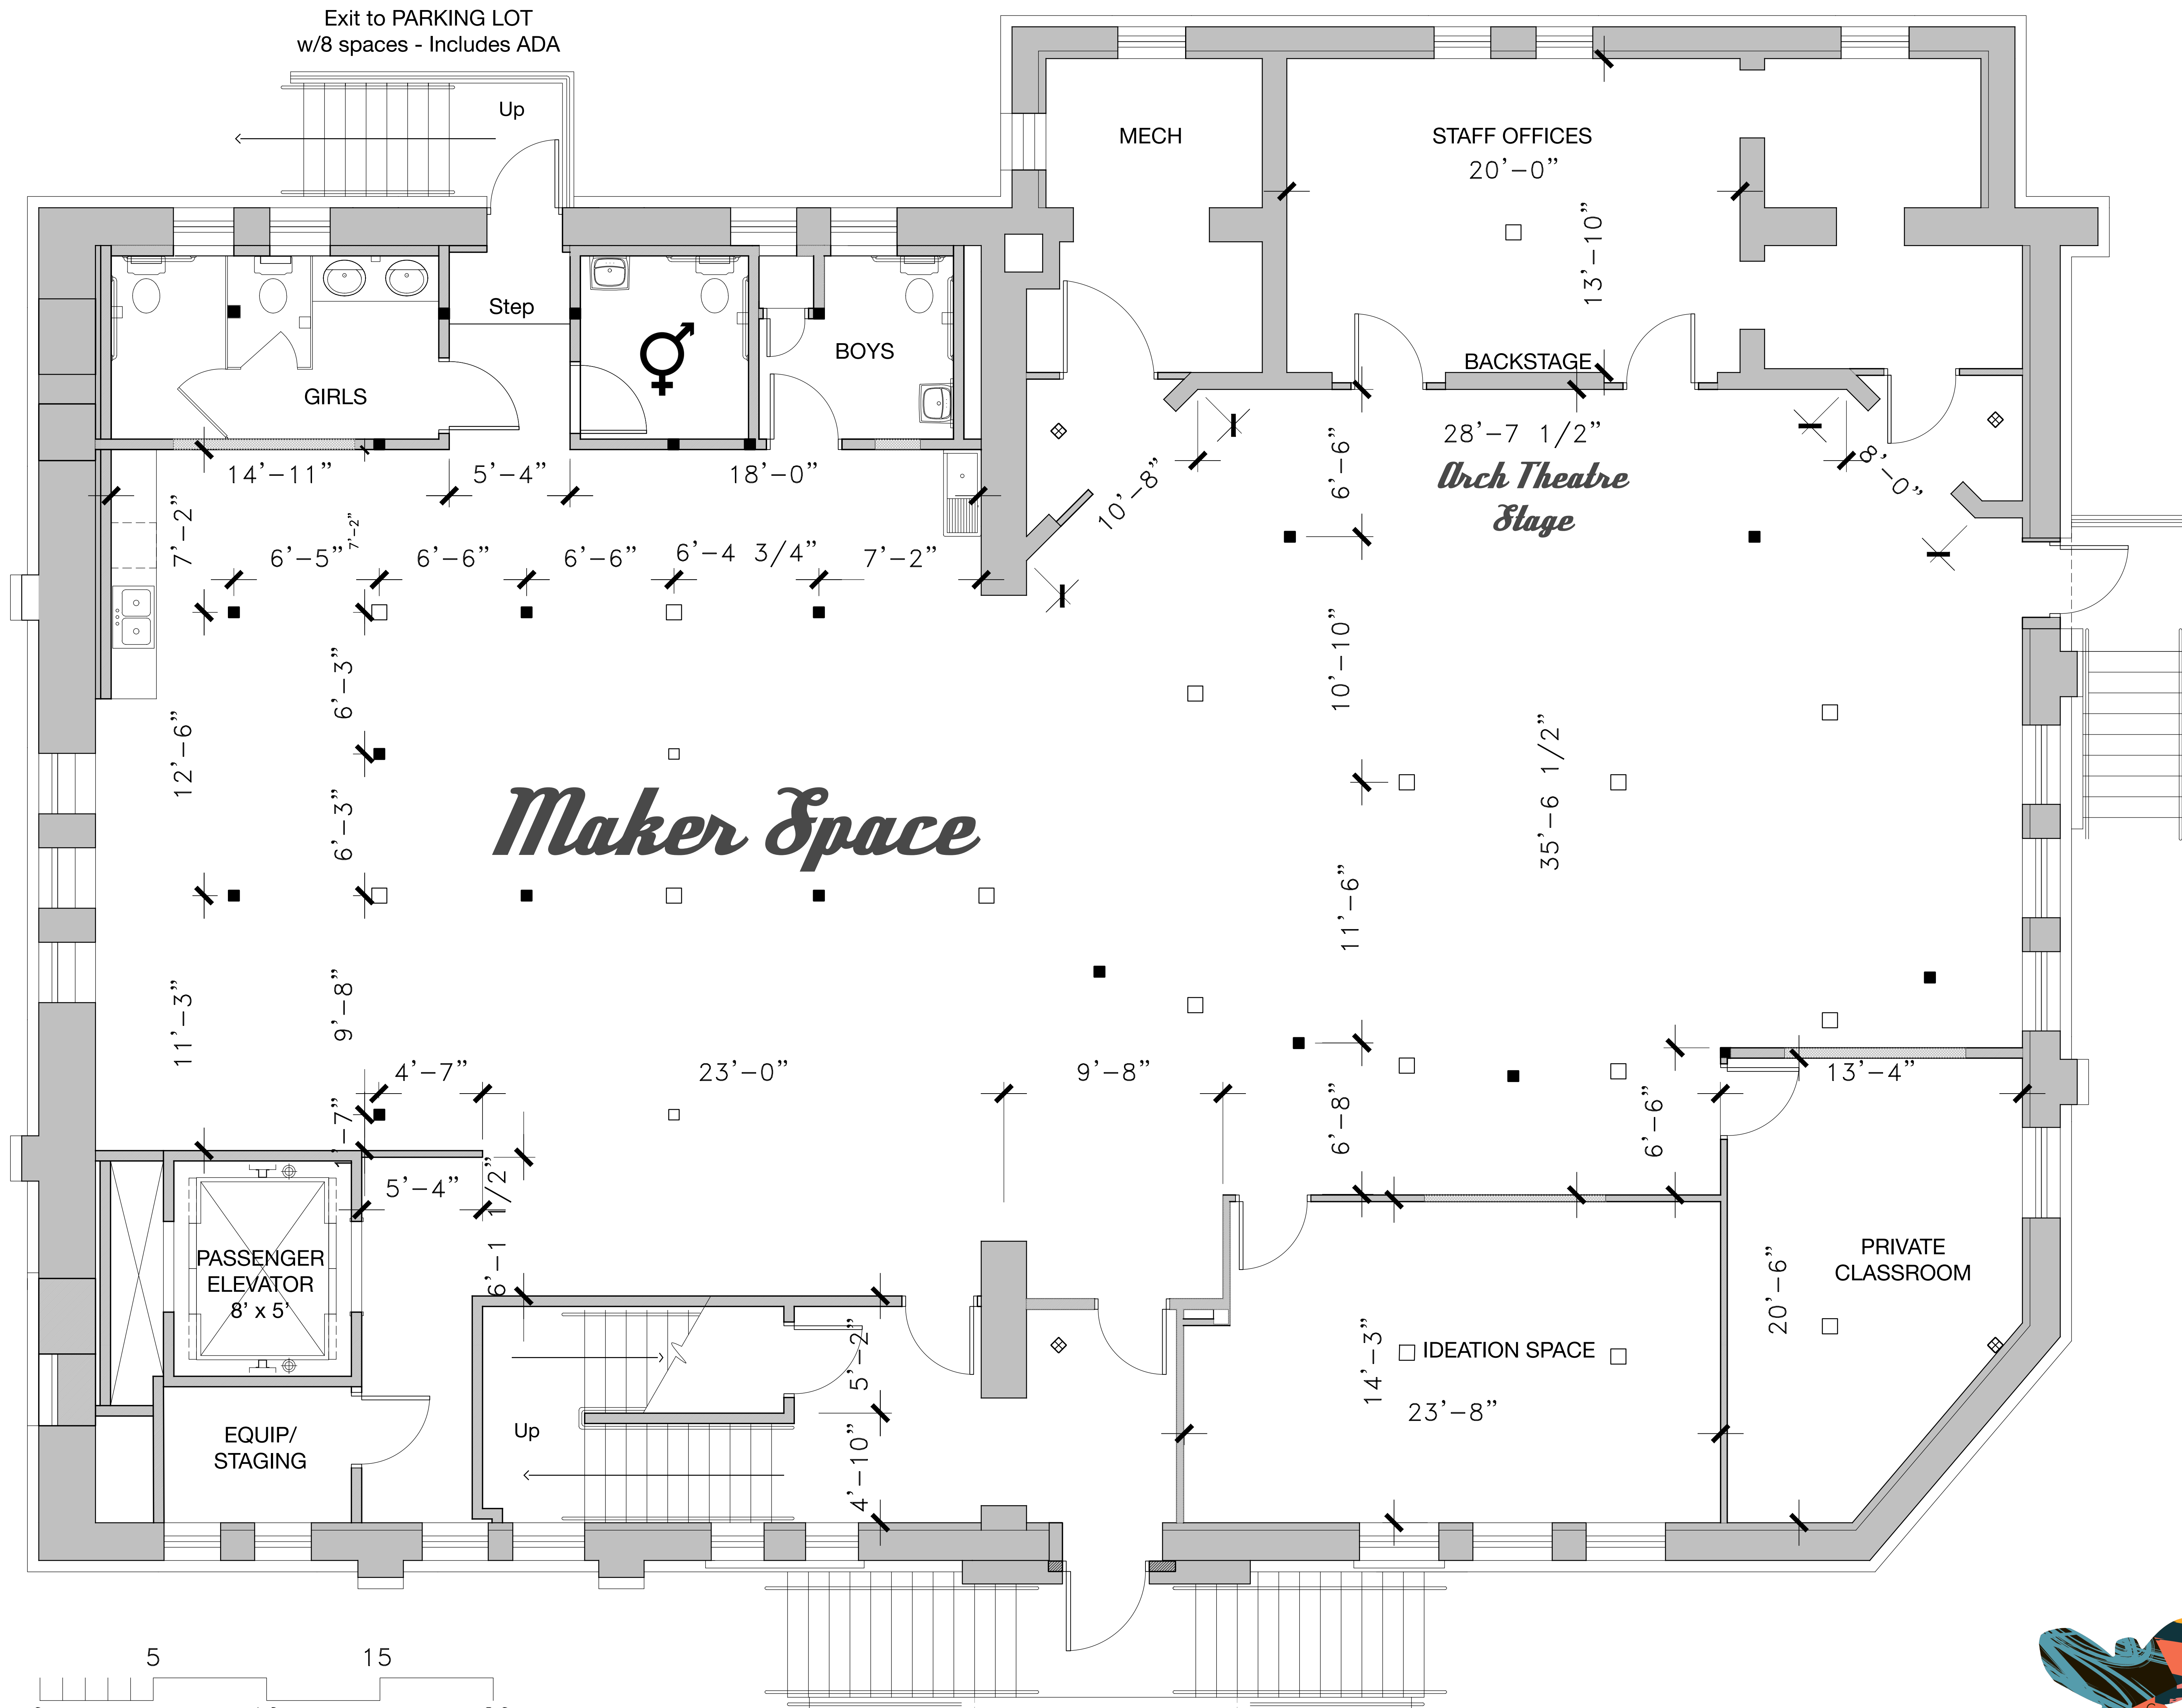


 lower level plan
 NTS

Eastman &



14th St

Exit to PARKING LOT
w/8 spaces - Includes ADA

Maker Space

Arch Theatre Stage

PRIVATE CLASSROOM

IDEATION SPACE

PASSENGER ELEVATOR
8' x 5'

EQUIP/
STAGING

GIRLS

BOYS

STAFF OFFICES
20'-0"

MECH

BACKSTAGE

erstad ARCHITECTS, PA
 310 north 5th street boise, idaho 83702
 (208) 331-9031 www.erstadarchitects.com

This document is the property of ERSTAD ARCHITECTS and is protected by U.S. and international laws. Use, reproduction, or modification of this document without first obtaining the written permission of ERSTAD ARCHITECTS is prohibited. This document may not be used in any unauthorized manner. © 2020

Treasure Valley Institute for Children's Arts
 1406 west eastman street + 1509 14th street
 boise, idaho 83702
 Send inquiries to info@trica.org or call 208.344.0222

project: 071003
 date: 06.22.21
 drawn: jr
 checked: ae, jr
dimension plans

lower level plan
a2.10